


SNOW TRAVEL EXPO SYDNEY

MAY 26th, 2019

SYDNEY'S INTERNATIONAL CONVENTION CENTRE (ICC), HALL 5

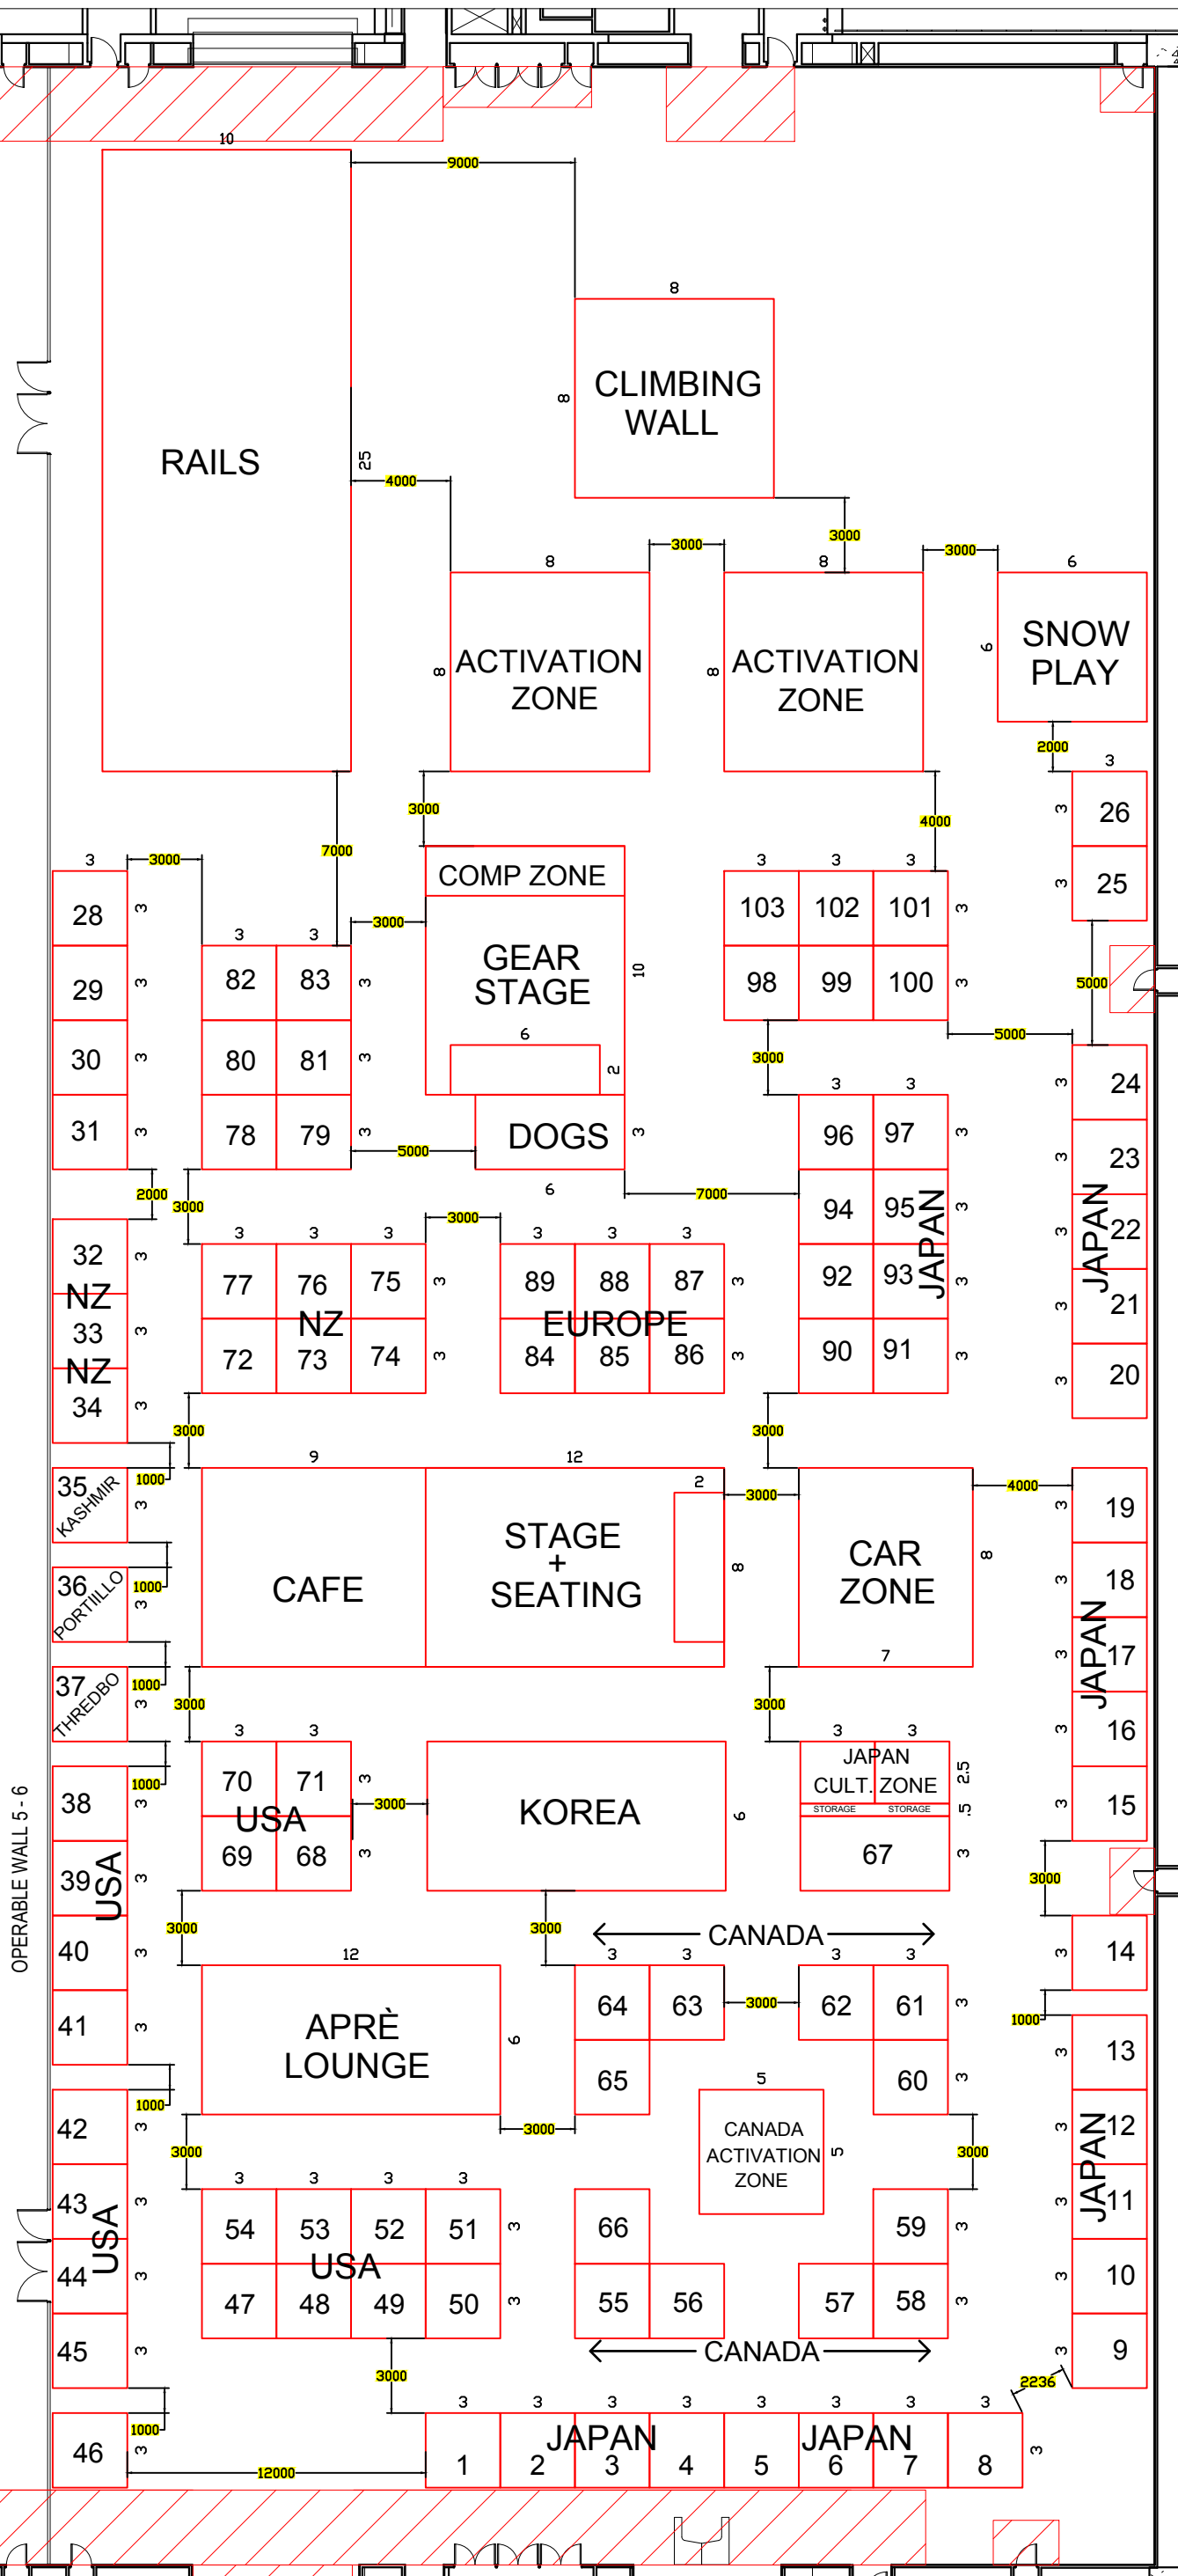

FLOOR PLAN

EVENT NAME:
SNOW SYDNEY 2019
-
EVENT LOCATION:
ICC, HALL 5
-

EVENT DATE:
26th MAY 2019
-
ORGANISER:
PANDANUS PROMOTIONS
-

DRAWING NO:
IST(Syd)-1905-105
DRAWING DATE:
21/11/18
SCALE:
-

DRAWN BY:
RAF
CHECKED BY:
MARTIN
APPROVED BY:
-

SYSTEM:
OCTANORM
PANELS:
WHITE
FASCIA:
TBD

CARPET:
TO STANDS
LIGHTS:
TBD
POWER:
TBD



exhibit systems
creative solutions for any event

PO BOX 709 BROOKVALE NSW 2100 AUSTRALIA
Ph. (02) 9682 5511 Fax. (02) 9682 3699
sales@exhibitsystems.com.au
www.exhibitsystems.com.au

© COPYRIGHT EXHIBIT SYSTEMS 2008