


SNOW TRAVEL EXPO SYDNEY

MAY 26th, 2019

SYDNEY'S INTERNATIONAL CONVENTION CENTRE (ICC), HALL 5

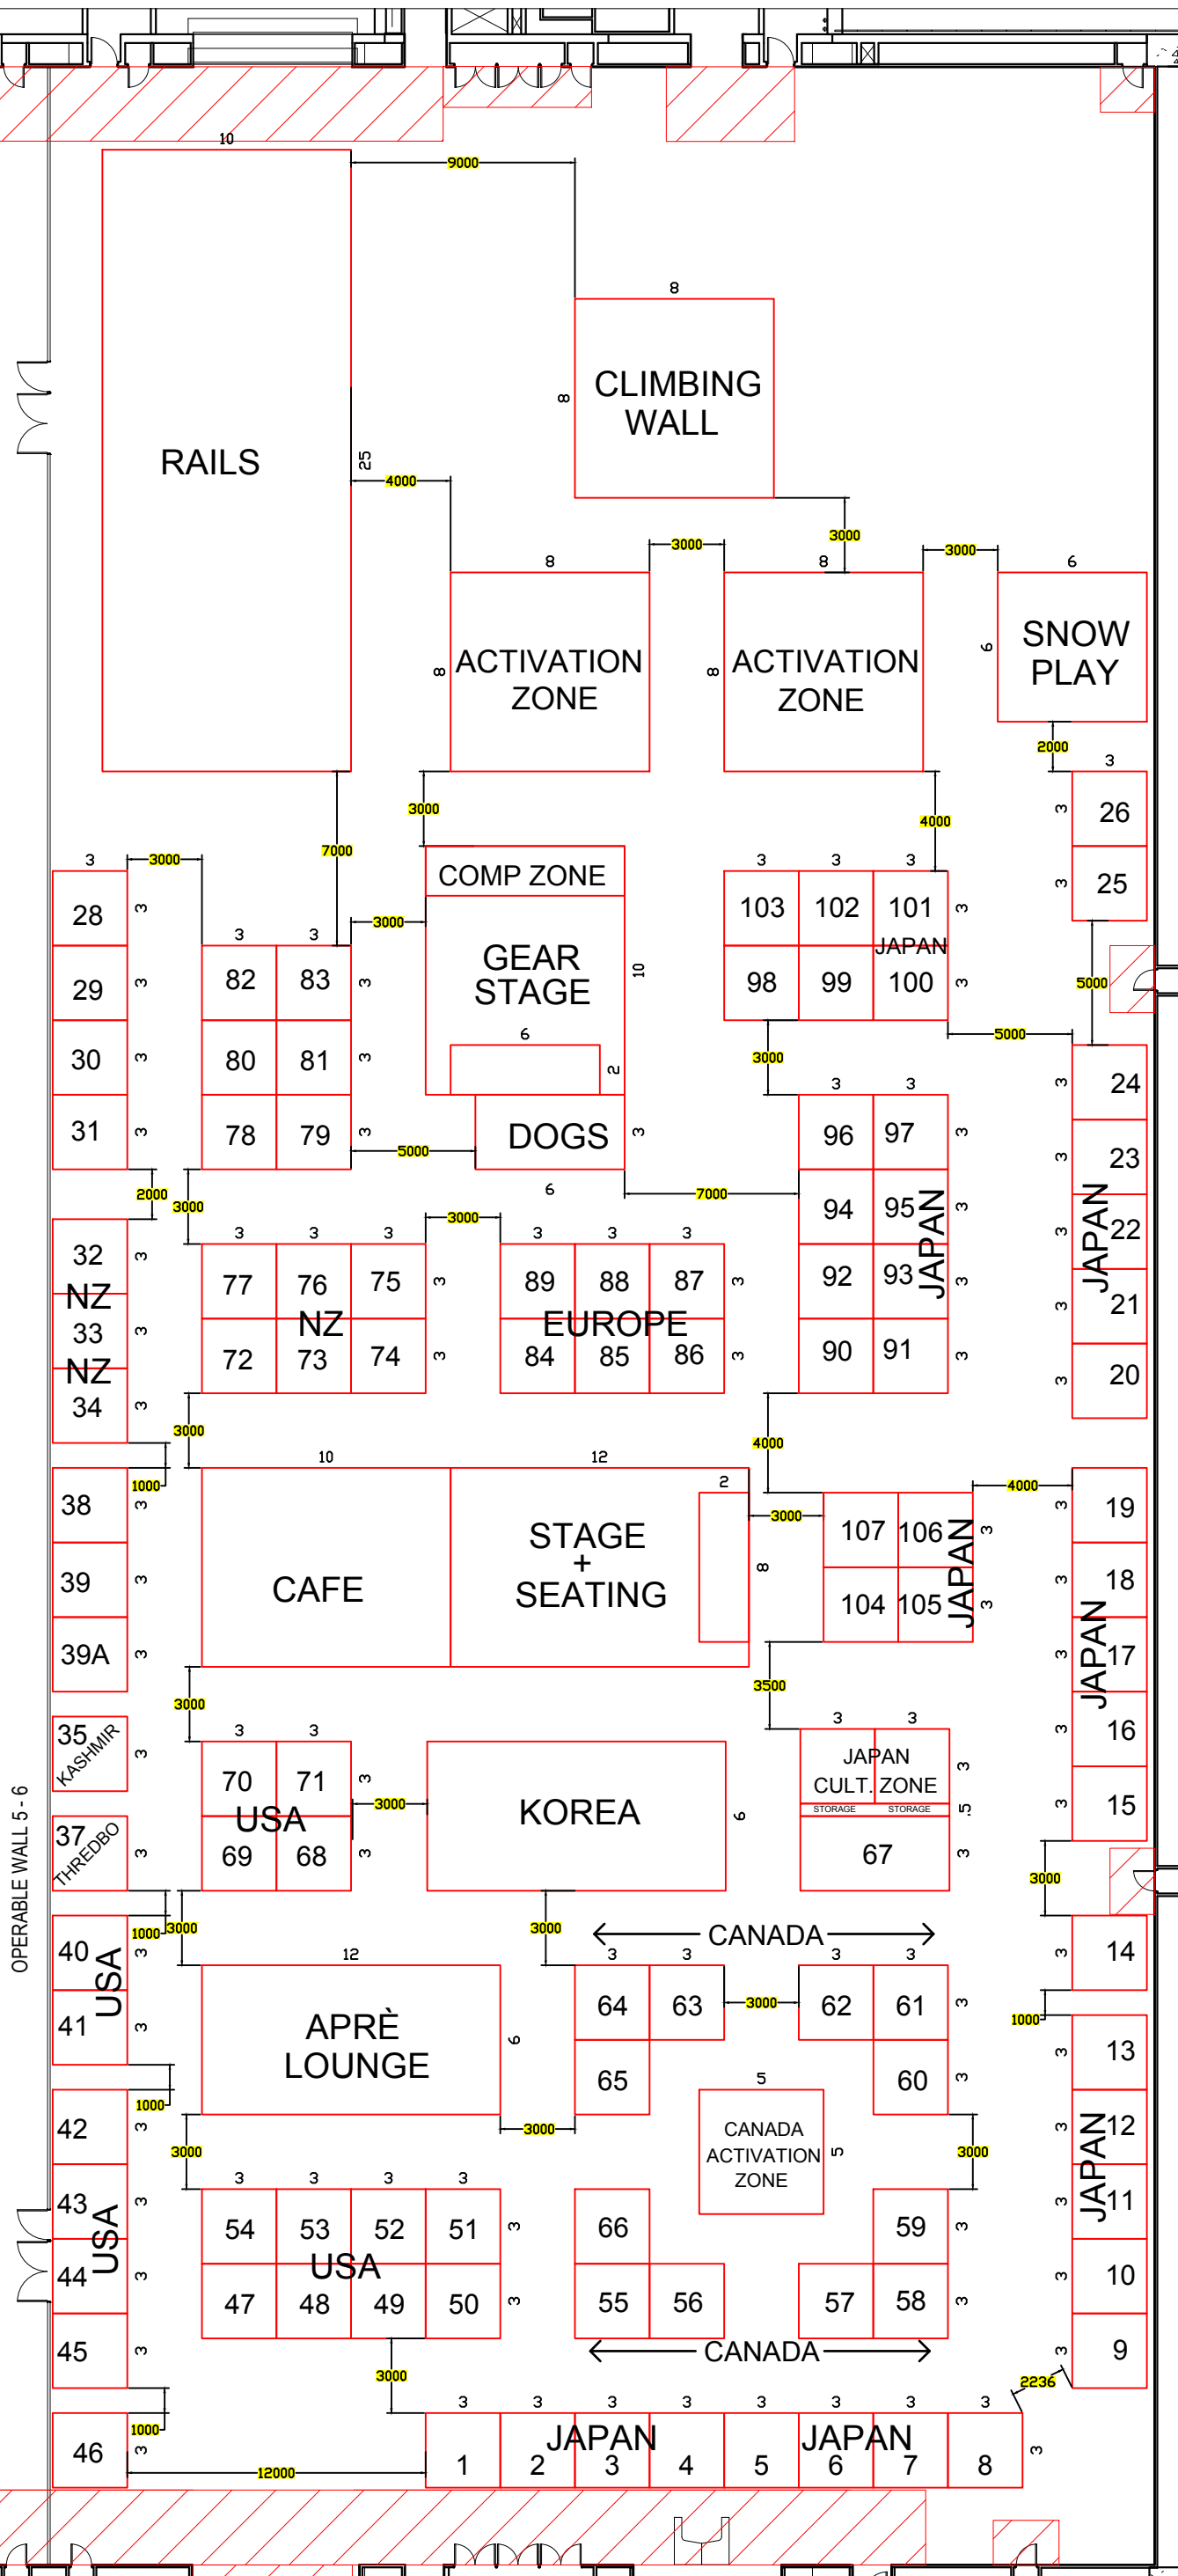

FLOOR PLAN

EVENT NAME:
SNOW SYDNEY 2019

EVENT LOCATION:
ICC, HALL 5

EVENT DATE:
26th MAY 2019

ORGANISER:
PANDANUS PROMOTIONS

DRAWING NO:
IST(Syd)-1905-107

DRAWING DATE:
11/03/19

SCALE:
-

DRAWN BY:
RAF

CHECKED BY:
MARTIN

APPROVED BY:
-

SYSTEM:
OCTANORM

PANELS:
WHITE

FASCIA:
TBD

CARPET:
TO STANDS

LIGHTS:
TBD

POWER:
TBD



PO BOX 709 BROOKVALE NSW 2100 AUSTRALIA
Ph. (02) 9682 5511 Fax. (02) 9682 3699
sales@exhibitsystems.com.au
www.exhibitsystems.com.au

© COPYRIGHT EXHIBIT SYSTEMS 2008