


# SNOW TRAVEL EXPO SYDNEY

## MAY 26th, 2019

### SYDNEY'S INTERNATIONAL CONVENTION CENTRE (ICC), HALL 5

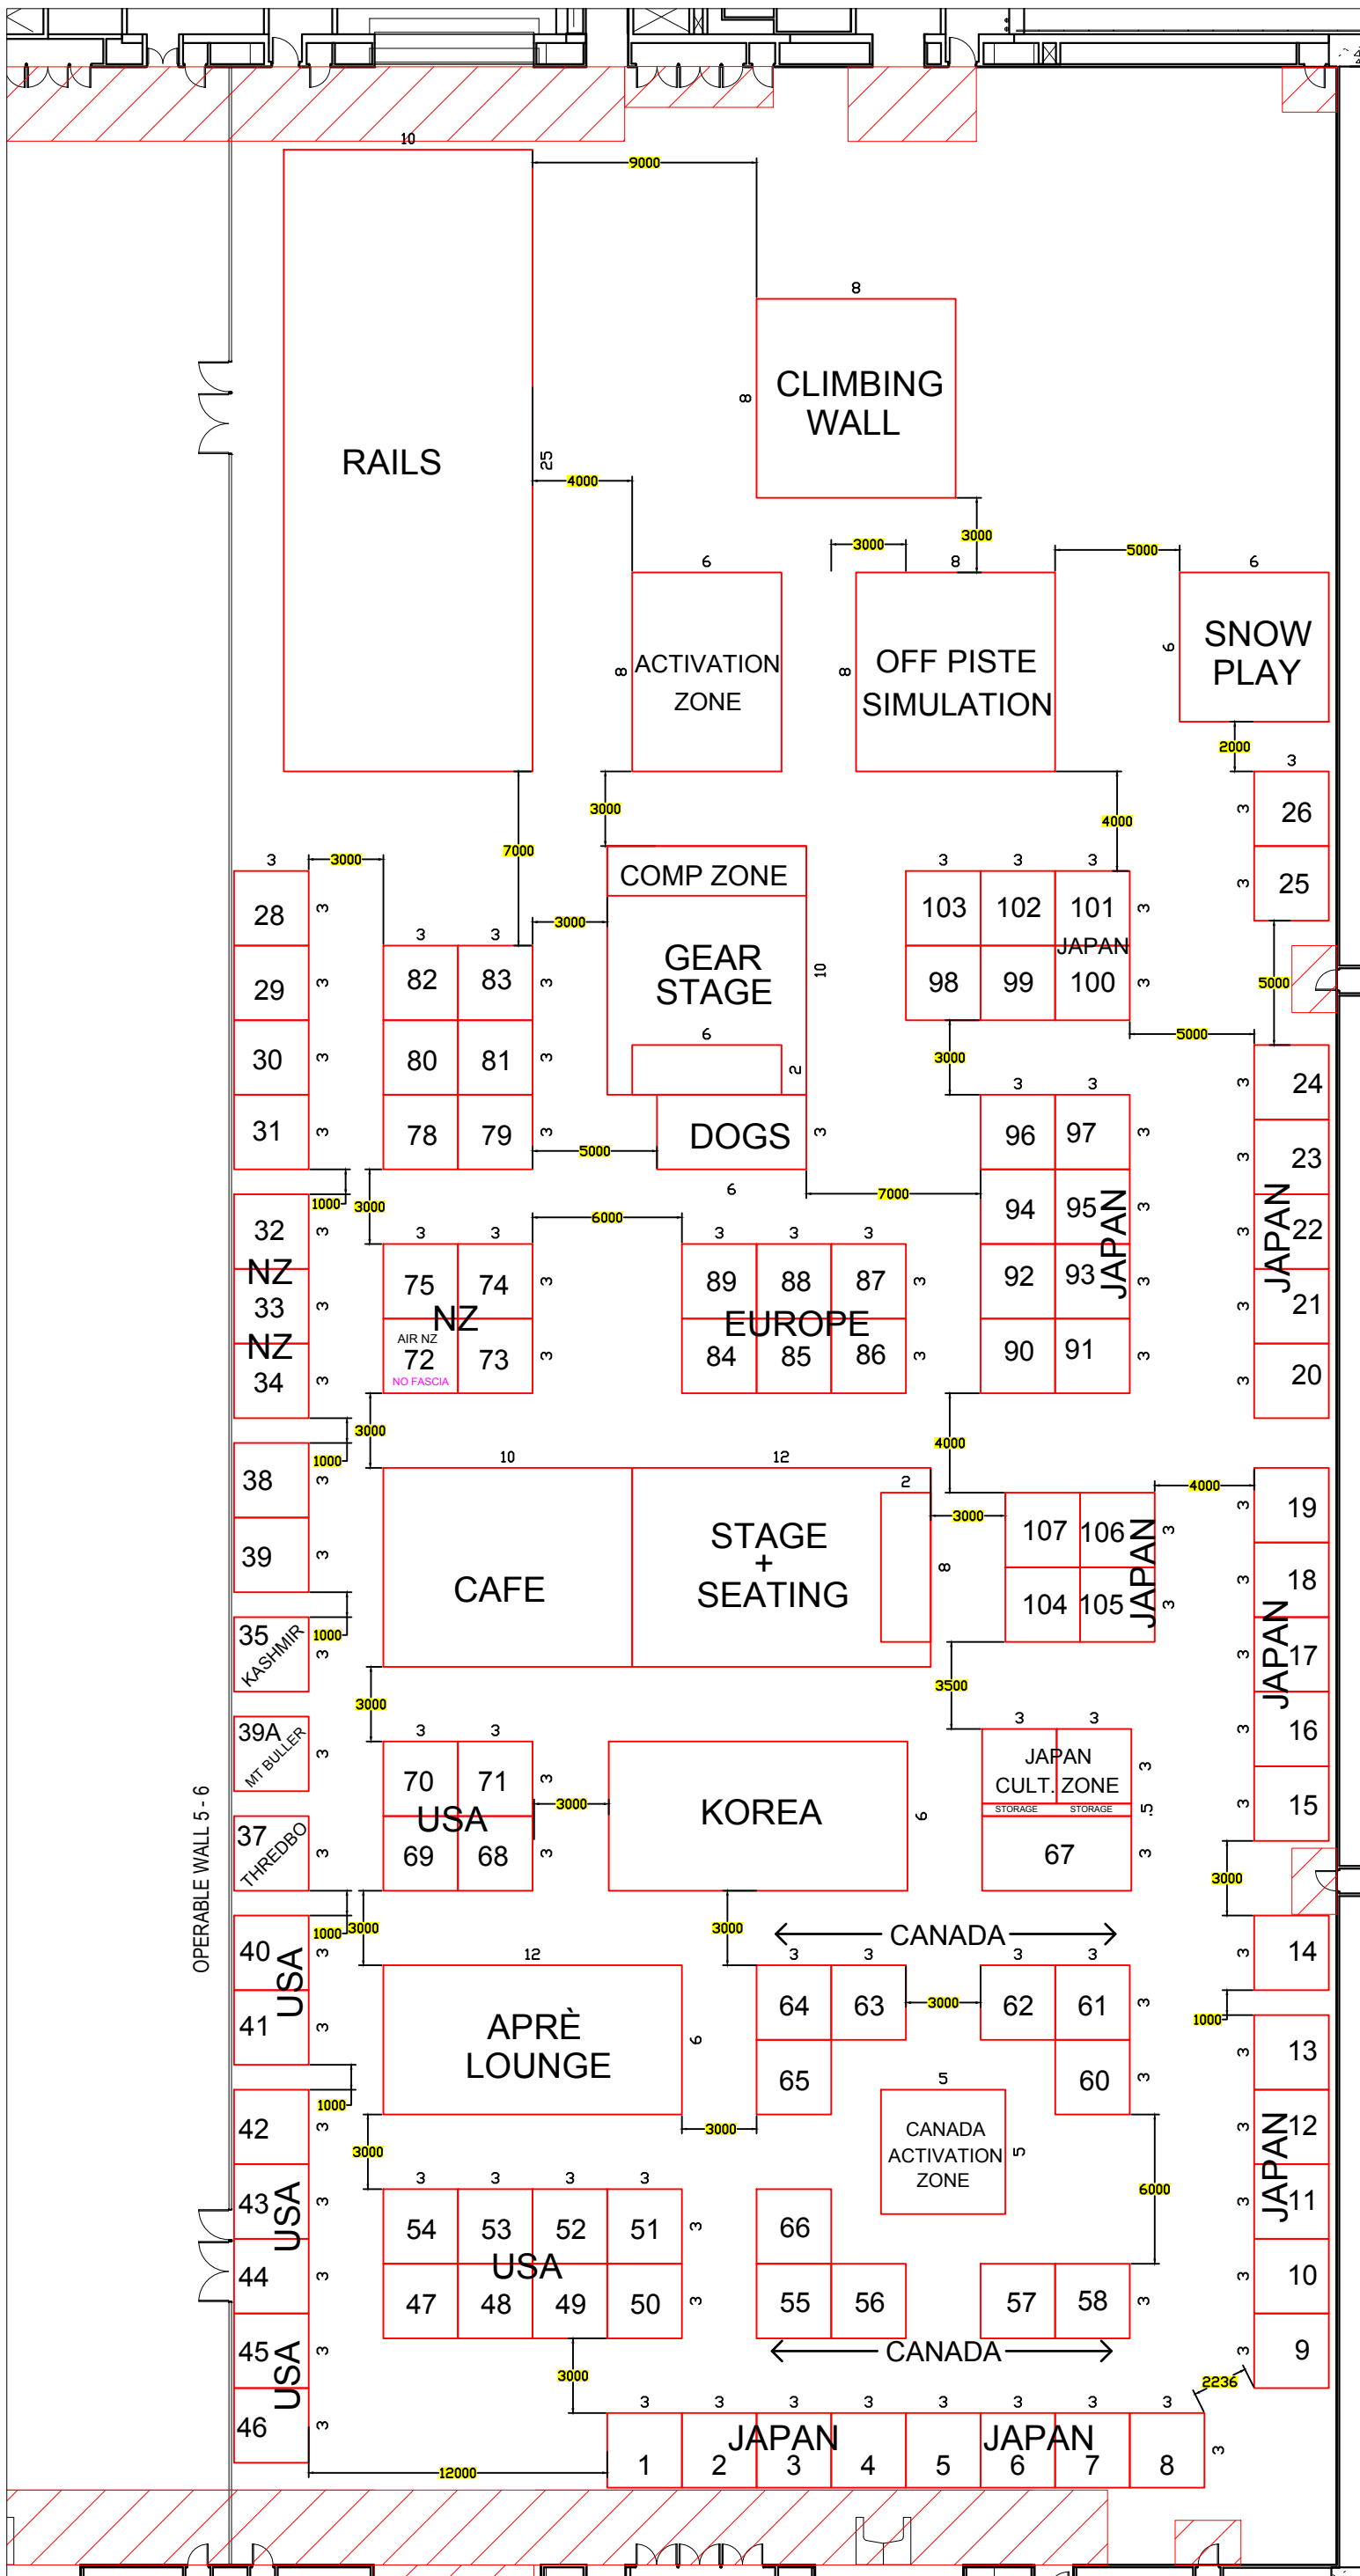

**FLOOR PLAN**

EVENT NAME:  
SNOW SYDNEY 2019

EVENT LOCATION:  
ICC, HALL 5

EVENT DATE:  
26th MAY 2019

ORGANISER:  
PANDANUS PROMOTIONS

DRAWING NO:  
IST(Syd)-1905-109

DRAWING DATE:  
18/04/19

SCALE:  
-

DRAWN BY:  
RAF

CHECKED BY:  
MARTIN

APPROVED BY:  
-

SYSTEM:  
OCTANORM

PANELS:  
WHITE

FASCIA:  
TBD

CARPET:  
TO STANDS

LIGHTS:  
TBD

POWER:  
TBD



PO BOX 709 BROOKVALE NSW 2100 AUSTRALIA  
Ph. (02) 9682 5511 Fax. (02) 9682 3699  
sales@exhibitsystems.com.au  
www.exhibitsystems.com.au

© COPYRIGHT EXHIBIT SYSTEMS 2008