


SNOW TRAVEL EXPO SYDNEY

MAY 24th, 2020

SYDNEY'S INTERNATIONAL CONVENTION CENTRE (ICC), HALL 1

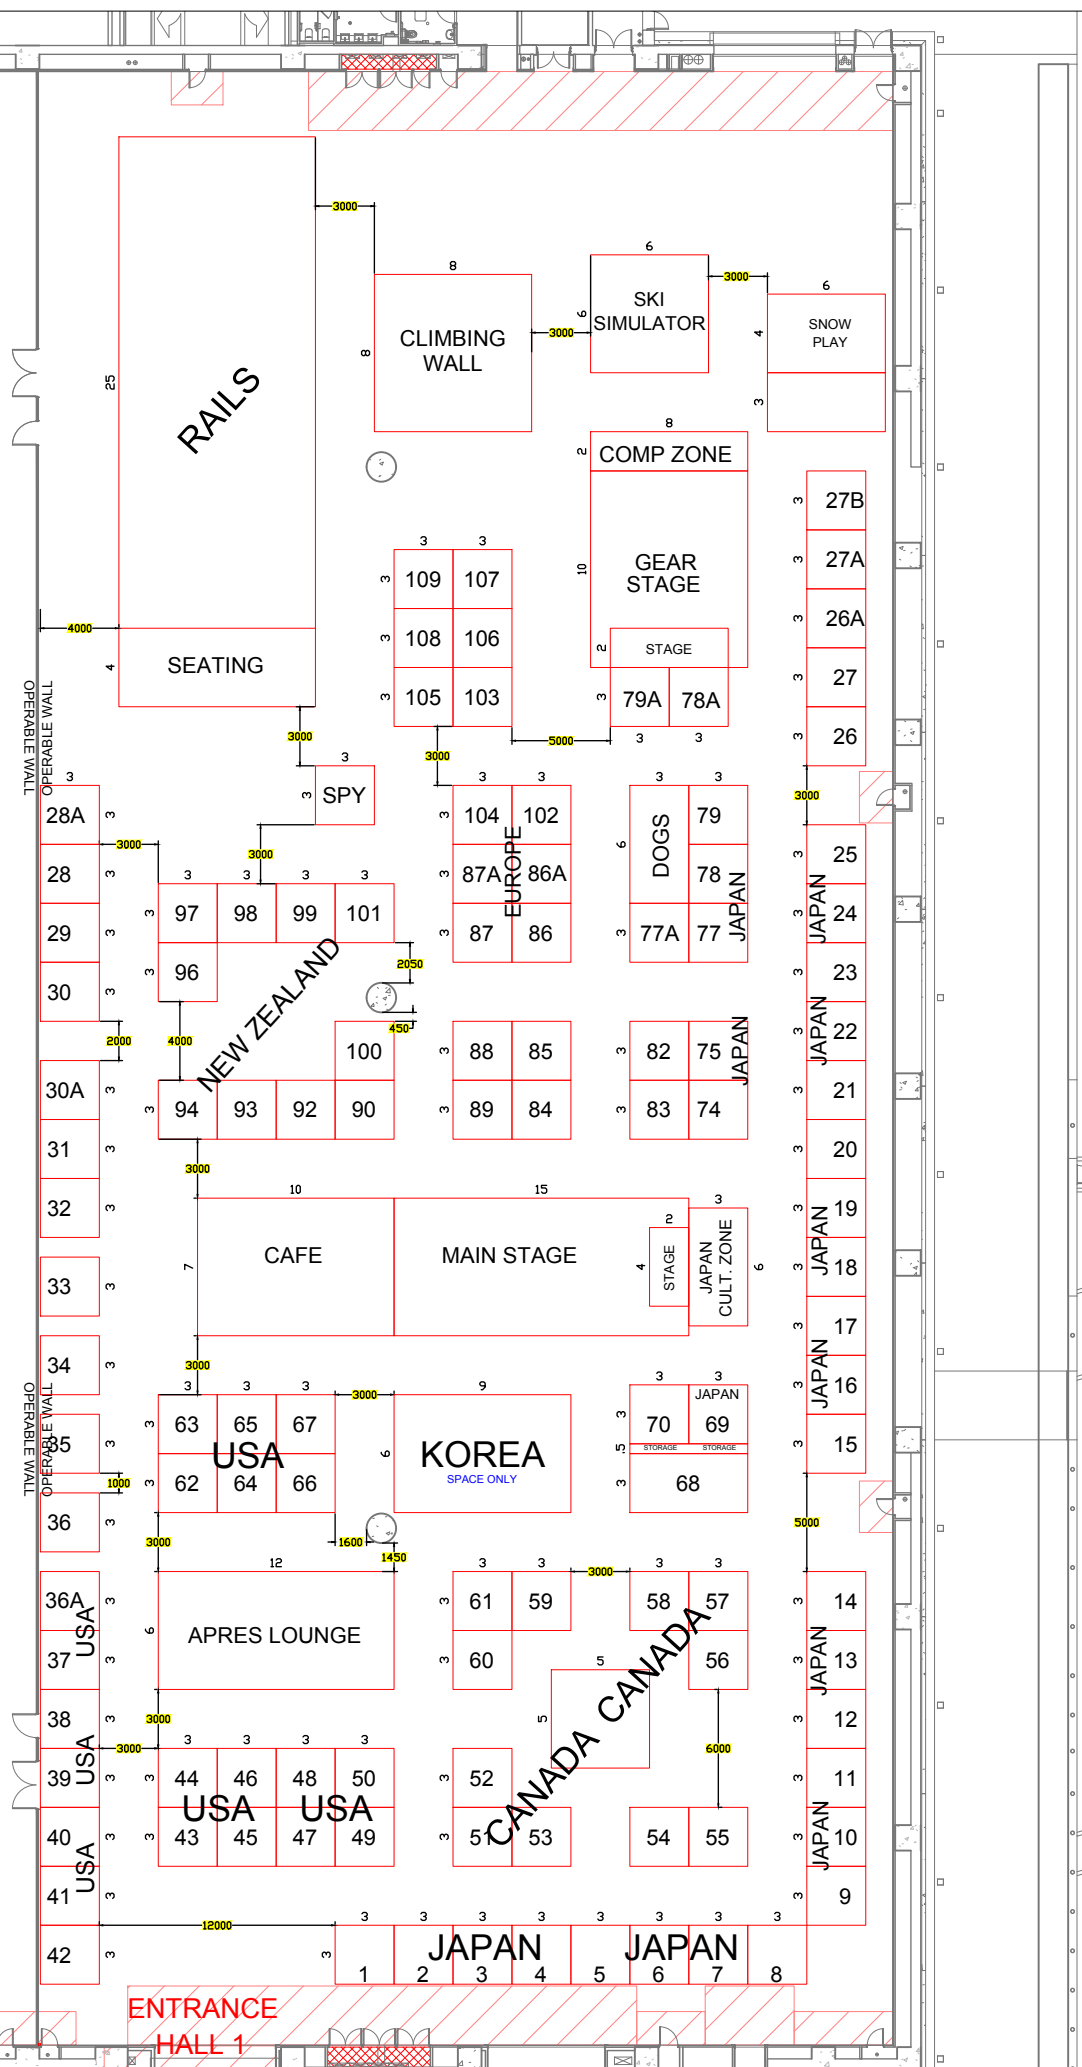

FLOOR PLAN

EVENT NAME:
SNOW SYDNEY 2020

EVENT LOCATION:
ICC, HALL 1

EVENT DATE:
24th MAY 2020

ORGANISER:
PANDANUS PROMOTIONS

DRAWING NO:
IST(Syd)-2005-105

DRAWING DATE:
12/11/2019

SCALE:
-

DRAWN BY:
RAF

CHECKED BY:
PAUL H

APPROVED BY:
-

SYSTEM:
OCTANORM

PANELS:
WHITE

FASCIA:
TBD

CARPET:
TO STANDS

LIGHTS:
TBD

POWER:
TBD

PO BOX 709 BROOKVALE NSW 2100 AUSTRALIA
Ph: (02) 9982 2511 Fax: (02) 9982 9899
sales@exhibitsystems.com.au
www.exhibitsystems.com.au

© COPYRIGHT EXHIBIT SYSTEMS 2008